



Sunseeker 2 bed / 2 bath

640

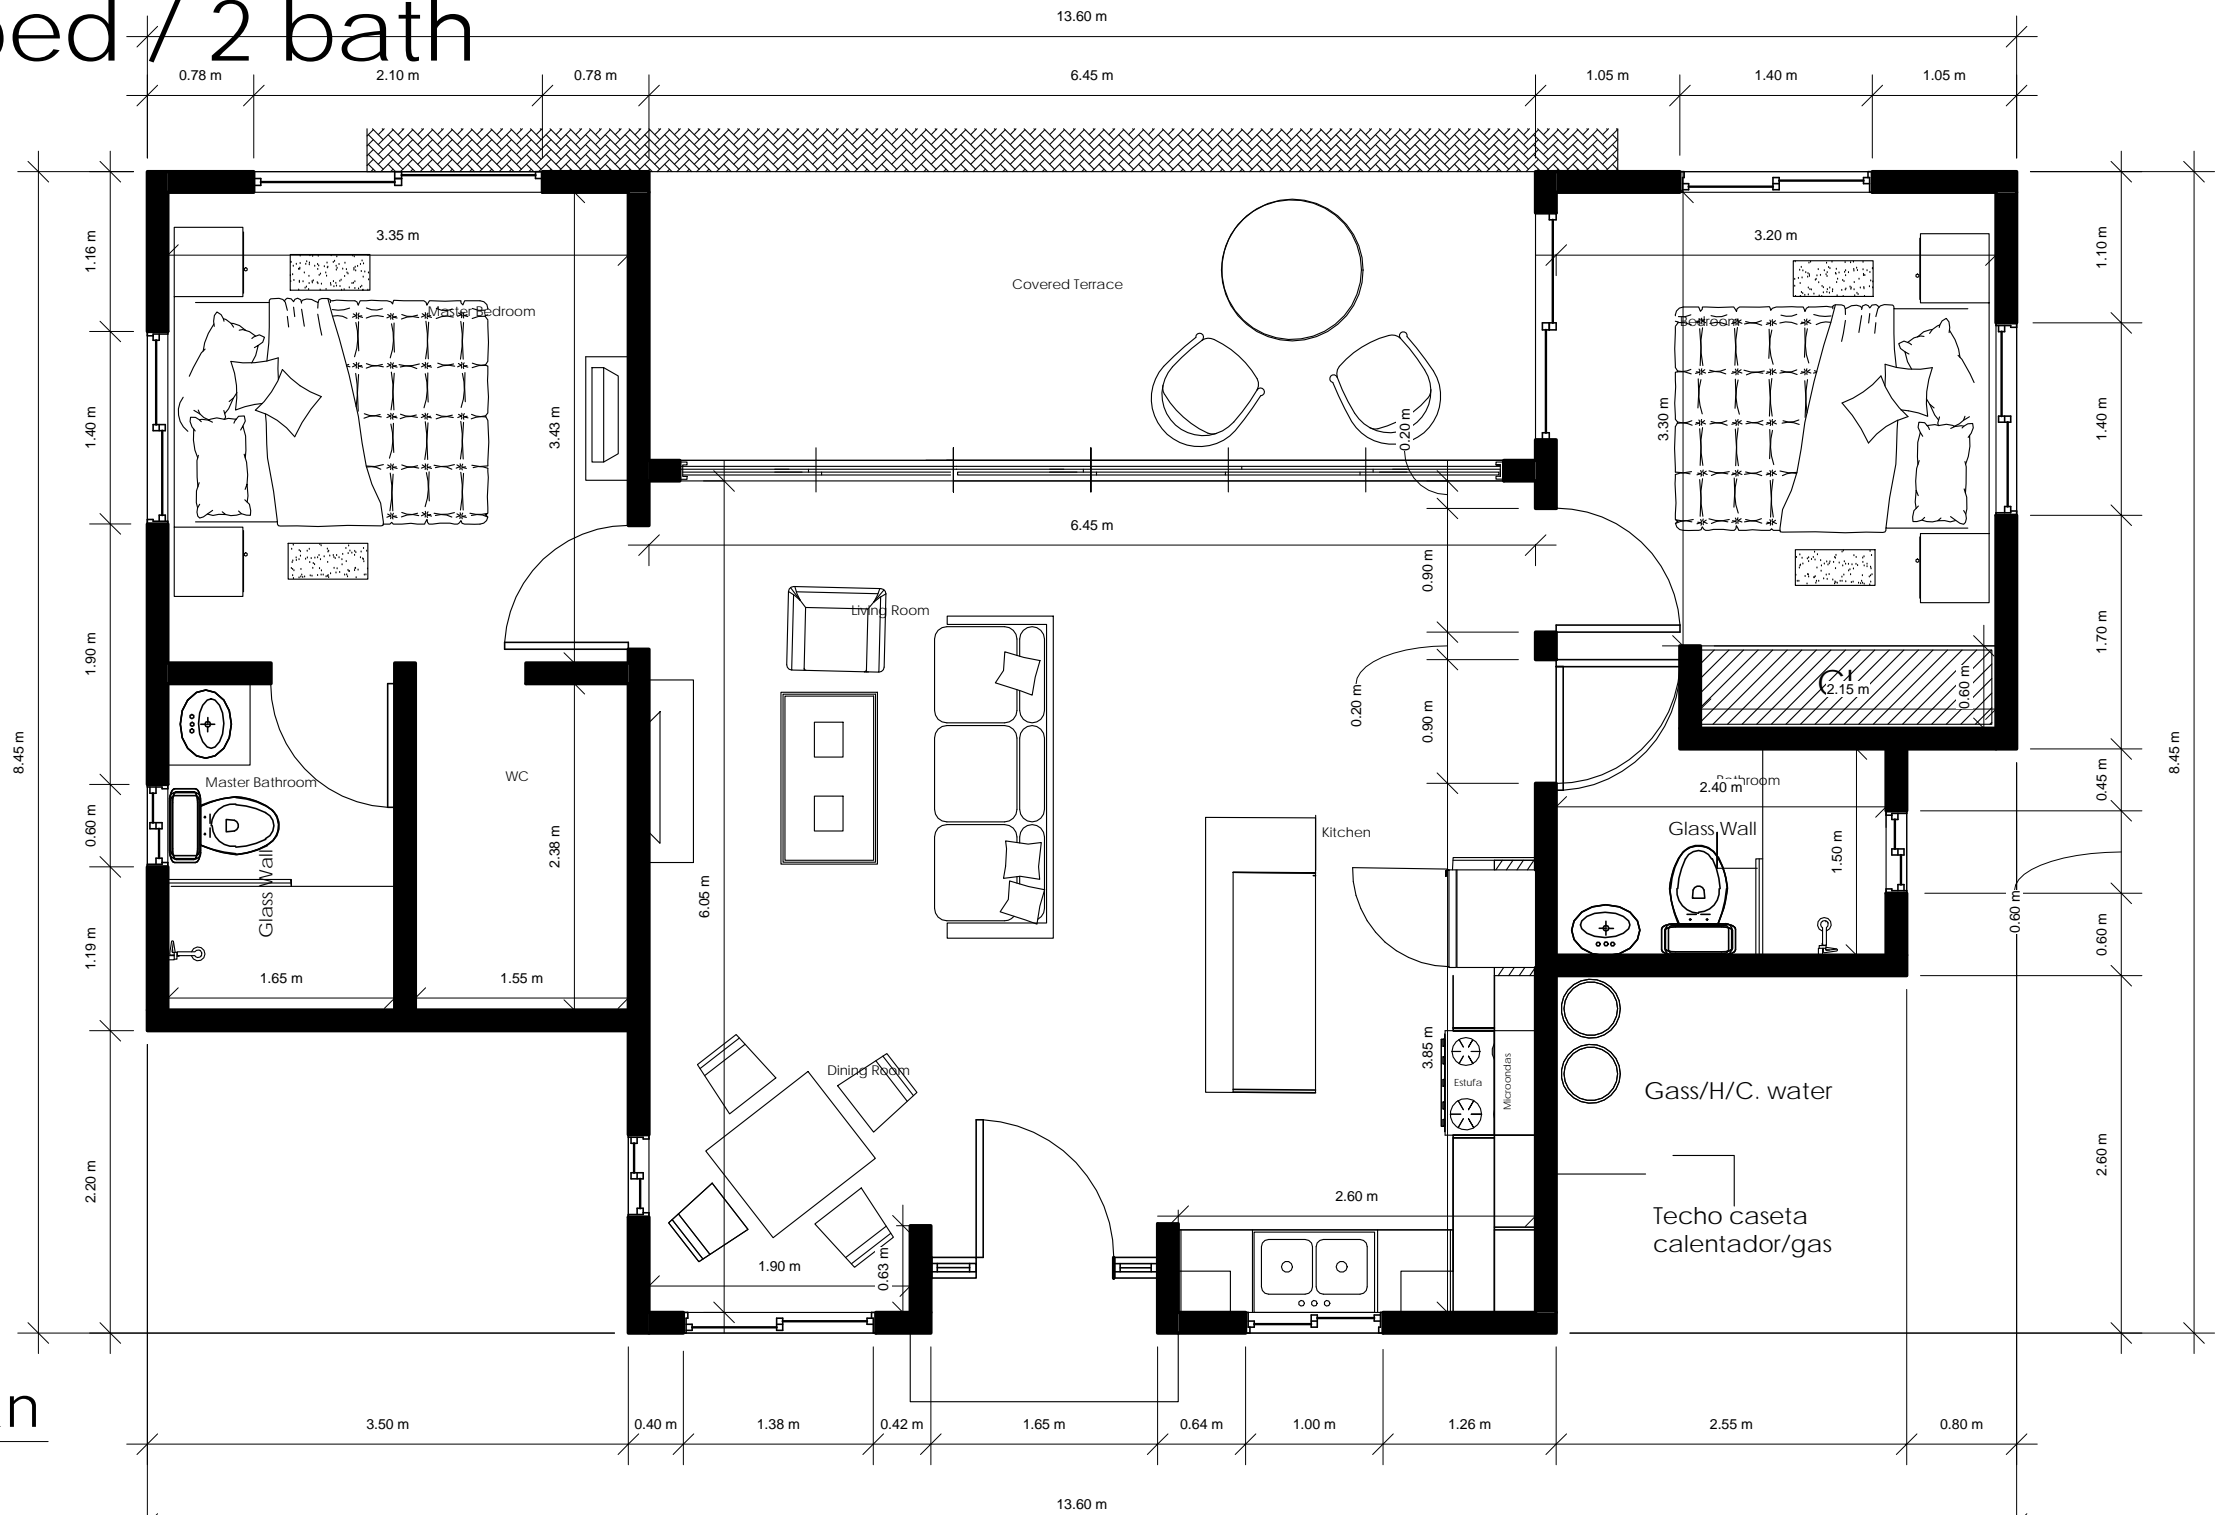


RCL Dimensional Plan
Architectural Design Scale 1:50


 <p>Residencial Casa Linda -quality homes-</p>	## Street City, State Zip	Sunseeker 2 bed / 2 bath	640	Structural Design: ..	Rev.	Sheet No. 1
	Project:	Drawn by: Arch. Luis P. Almonte	Sanitary Design: ..	Date		
	Owner: Eric Sandmael	Designed by:: Eric Sandmael	Project Manager: Arch. Siri S. Walter	8/24/2013 1:08:55 PM		
				Electrical Calculation: ..		

Sunseeker 2 bed / 2 bath

640

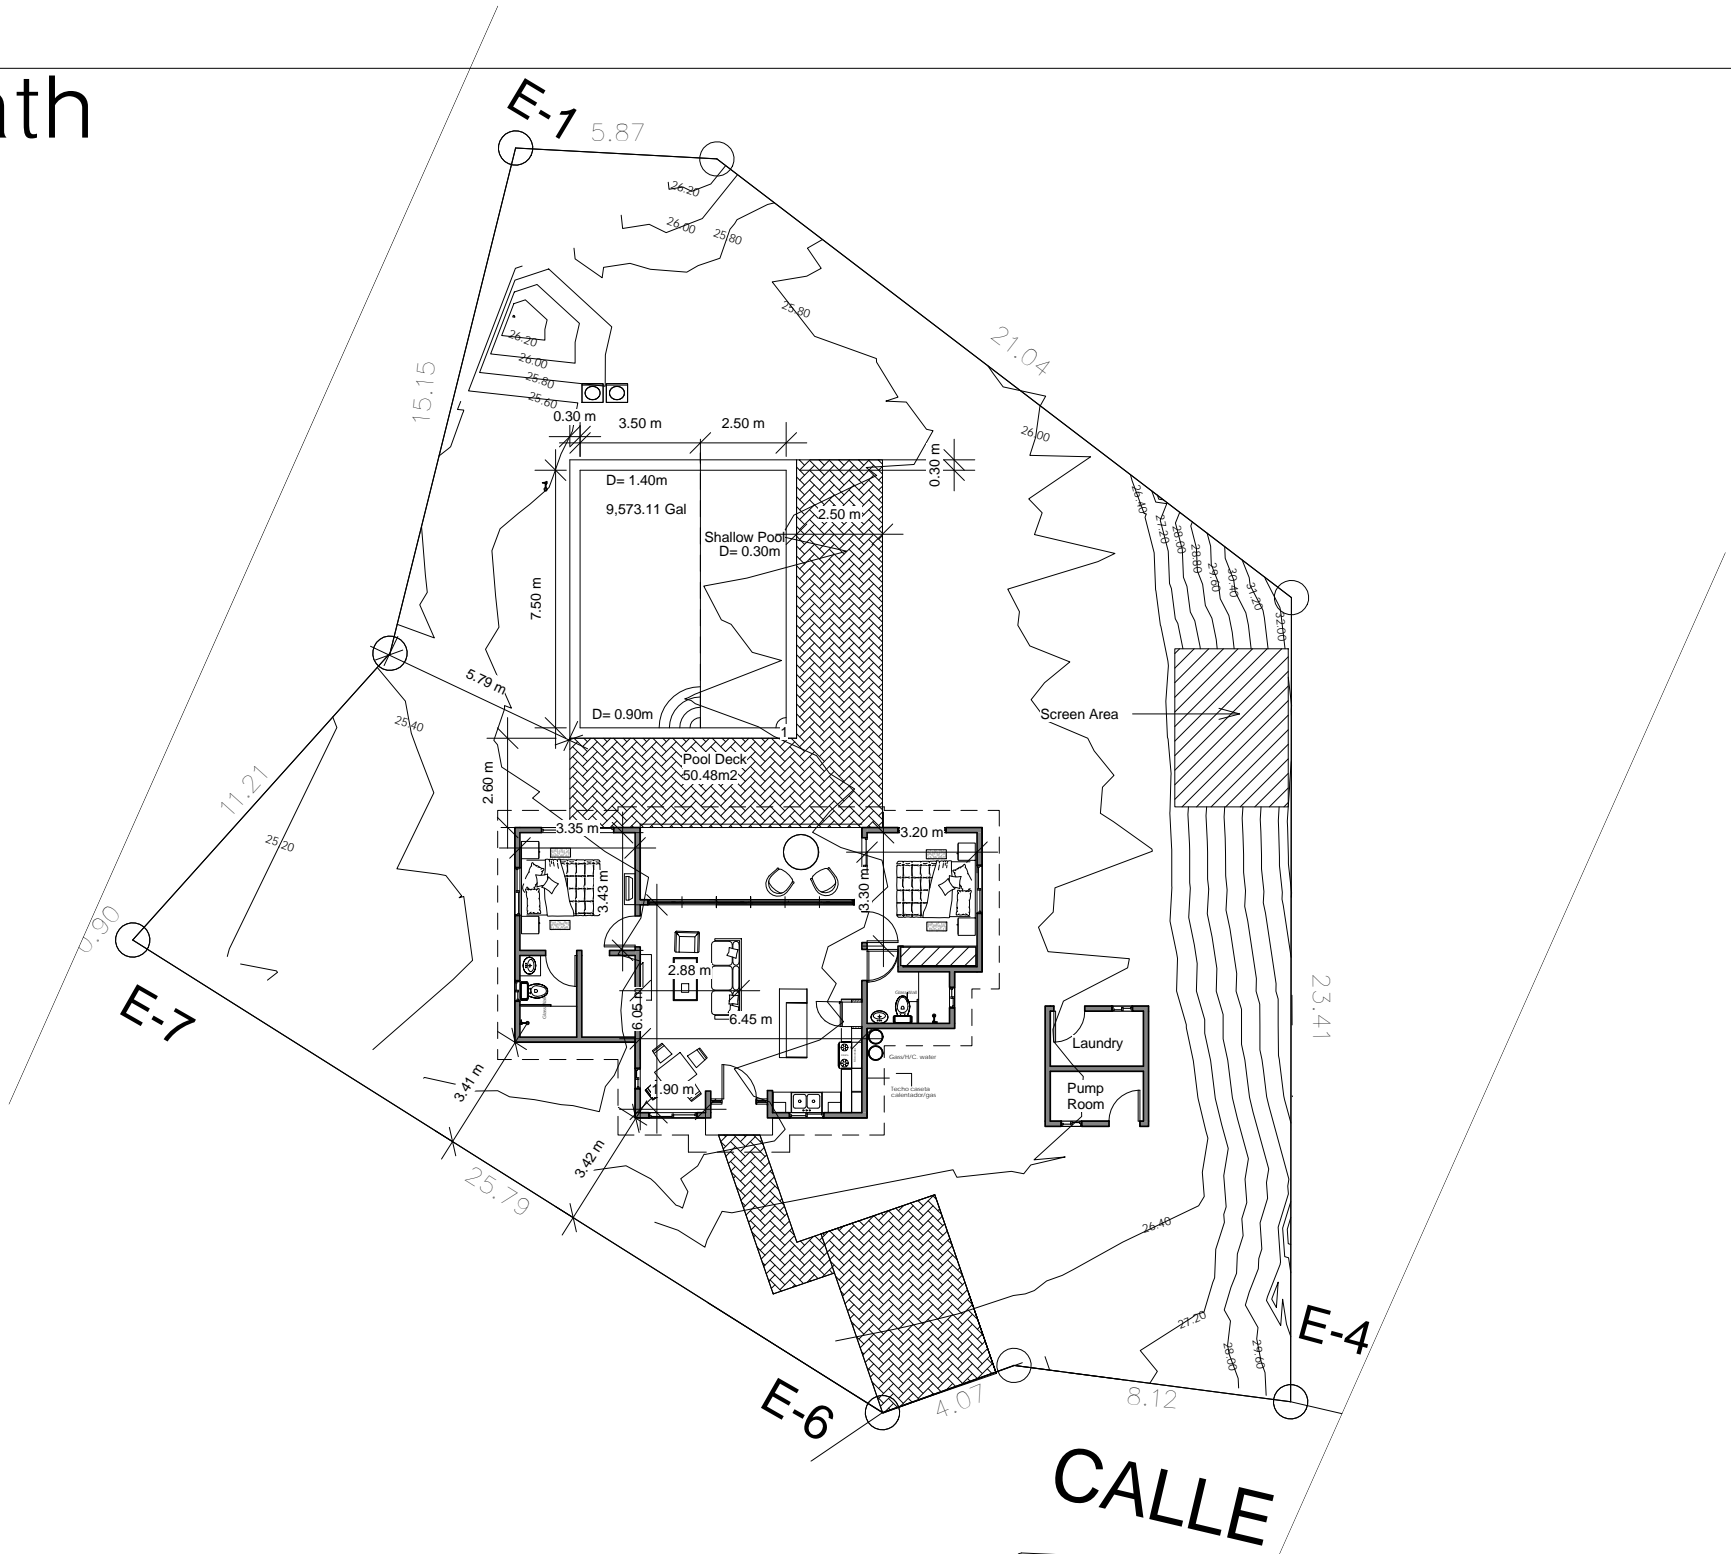

RCL In Lot
 Architectural Design Scale 1 : 200

 Residencial Casa Linda -quality homes-	## Street City, State Zip	Sunseeker 2 bed / 2 bath 640	Structural Design: .. Electrical Calculation: ..	Rev.	Sheet No. 2	
	Project:	Drawn by: Author	Sanitary Design: ..	Date 8/24/2013 1:09:08 PM		
	Owner: Eric Sandmael	Designed by:: Designer	Project Manager: Arch. Siri S. Walter			